
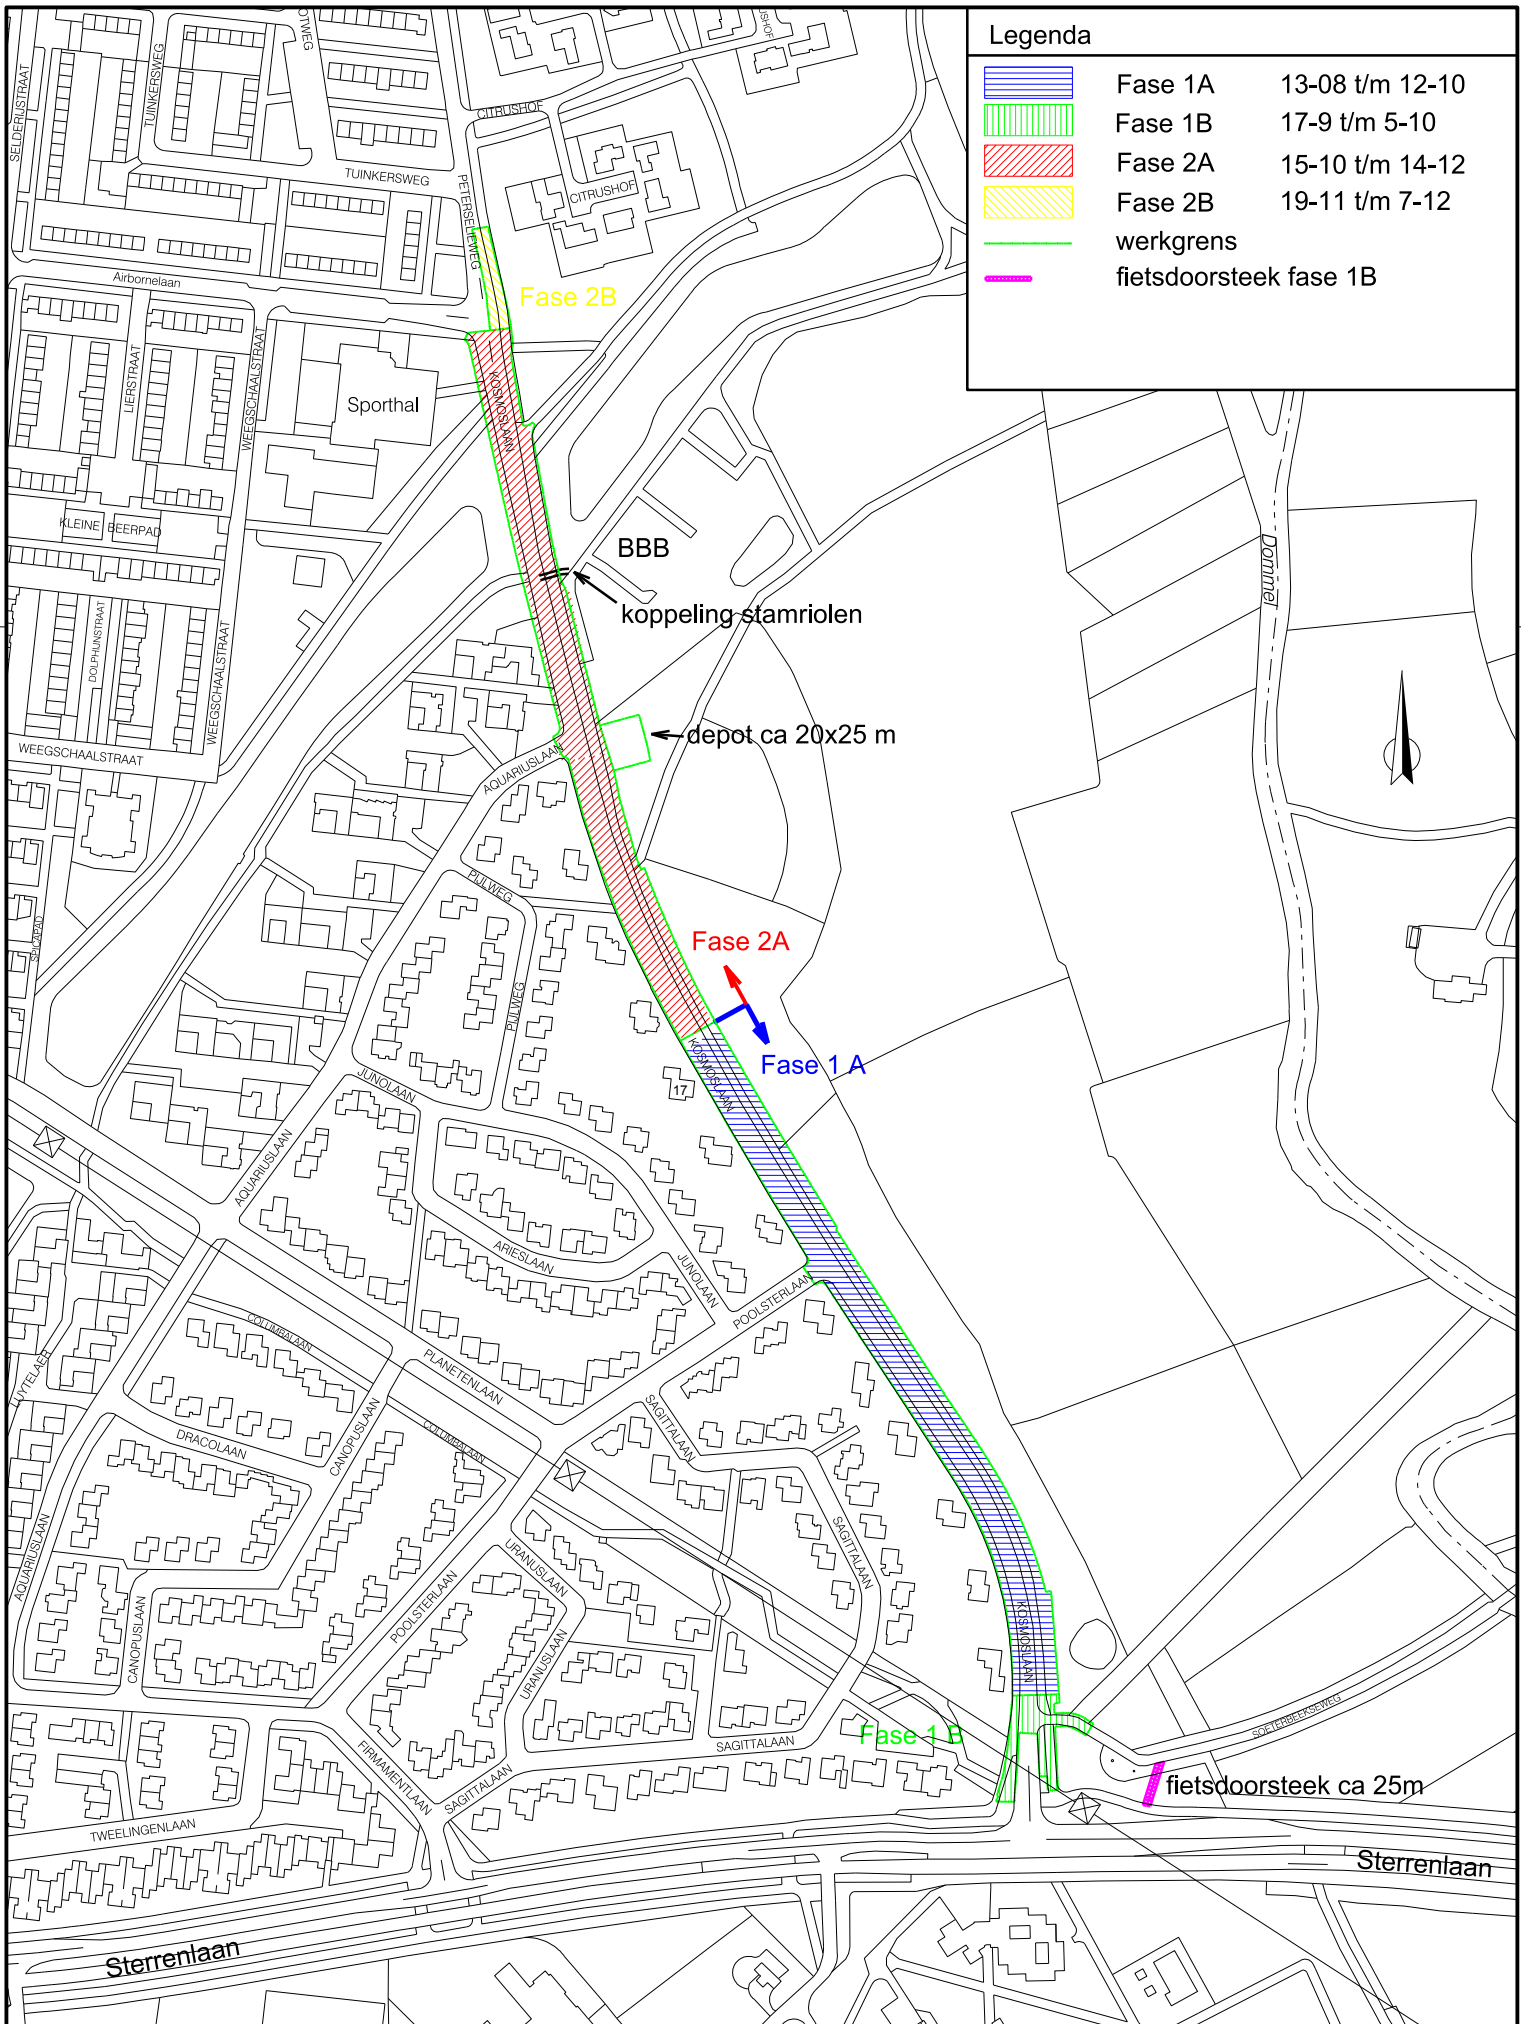


Legenda

-  Fase 1A 13-08 t/m 12-10
-  Fase 1B 17-9 t/m 5-10
-  Fase 2A 15-10 t/m 14-12
-  Fase 2B 19-11 t/m 7-12
-  werkgrens
-  fietsdoorsteek fase 1B



Reconstructie Kosmoslaan 1:4000